



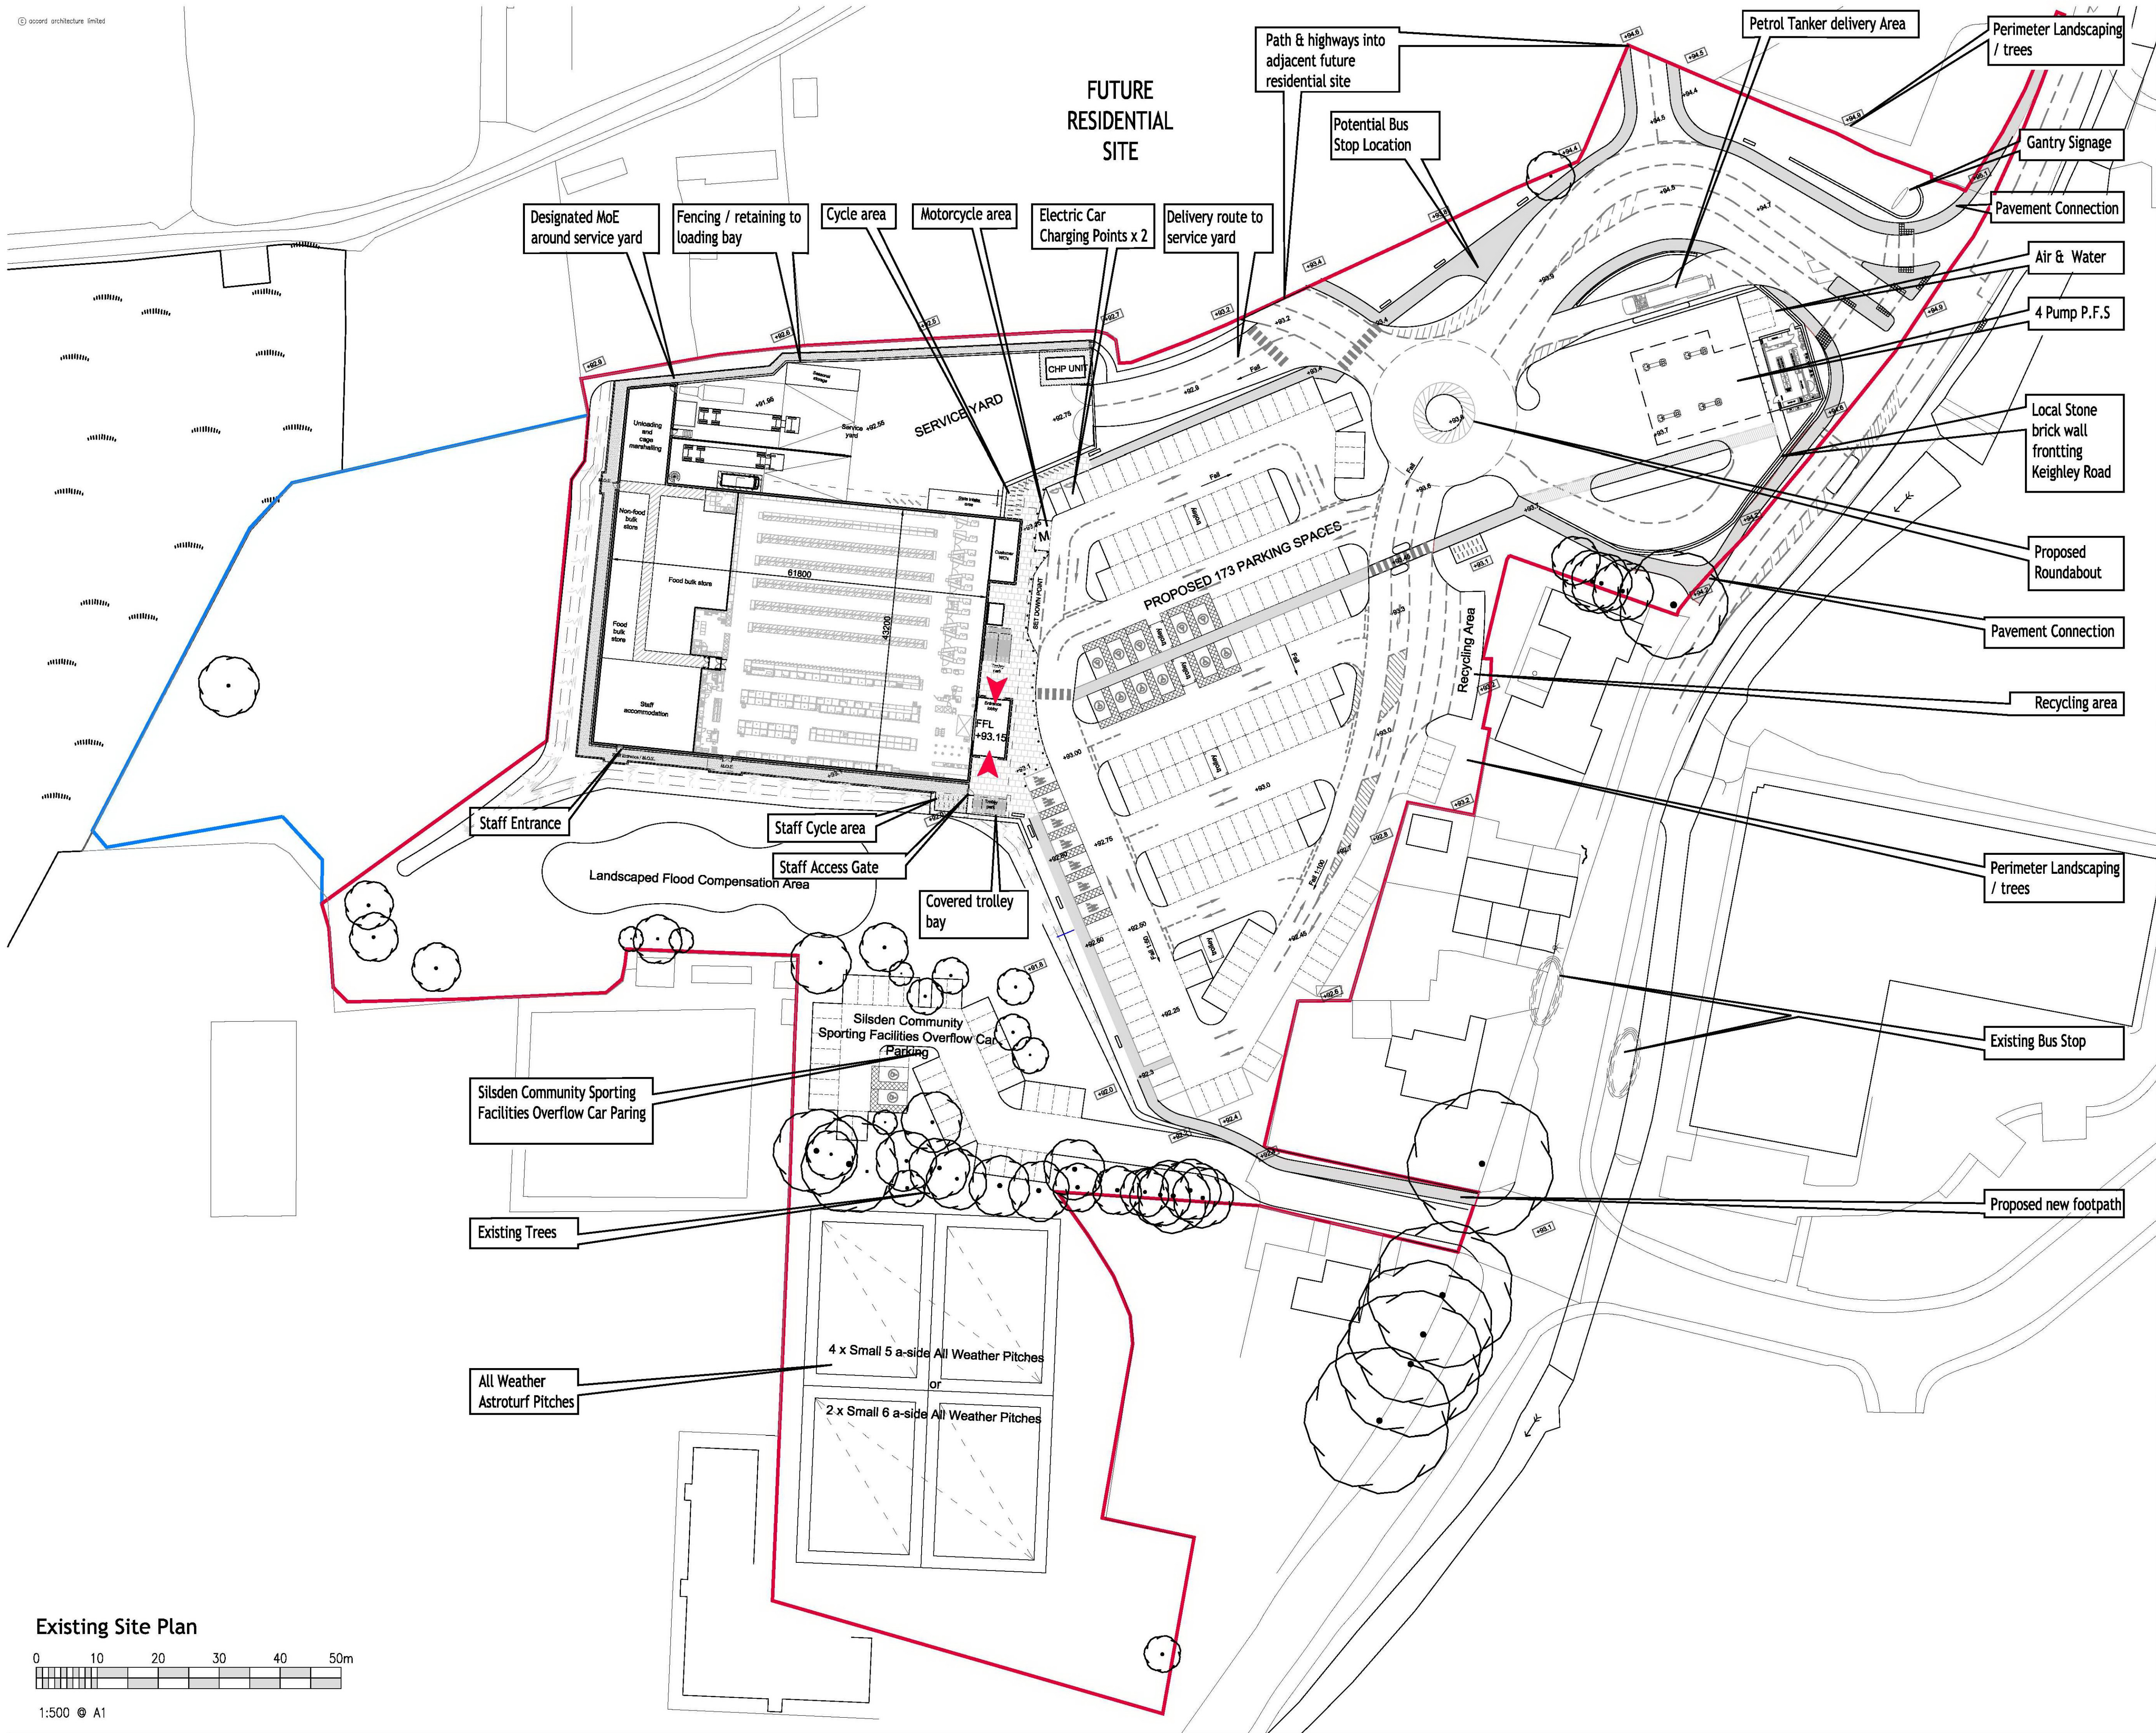

NOTES

Use figured dimensions only. Scale drawing only when a scale bar is present. All dimensions to be checked by user and any discrepancies, error or omissions to be reported to the architect before work commences. Read this drawing with all relevant materials.

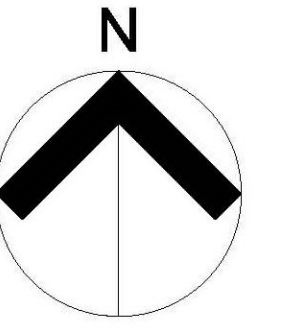

- Ownership
- Subject Site

Rev Date Dm Chkd Description

Purpose of Issue:
Planning

client:
Silvermantle Ltd

project:
Silsden - Becks Mill

drawing title:
Proposed Annotated Site Plan

scale at A1: 1:500 date: Feb 2014 drawn by: IP checked by: CM

drawing number: 1321 - PL1111 revision: -

accord
architecture
www.accordarchitecture.com
Compton House, Walnut Tree Close, Guildford, Surrey, GU1 4TX
[t] 01483 453100 [f] 01483 455210 [e] mail@accordarchitecture.com