

Pin Kurb




Concrete lining &
bituminous waterproofing
Compositing MFC1
(300 x 500 mm)

City of Bradford MDC Planning

APP NO: 13/04192/SUB01

APPROVED

THIS IS NOT A BUILDING REGULATIONS APPROVAL

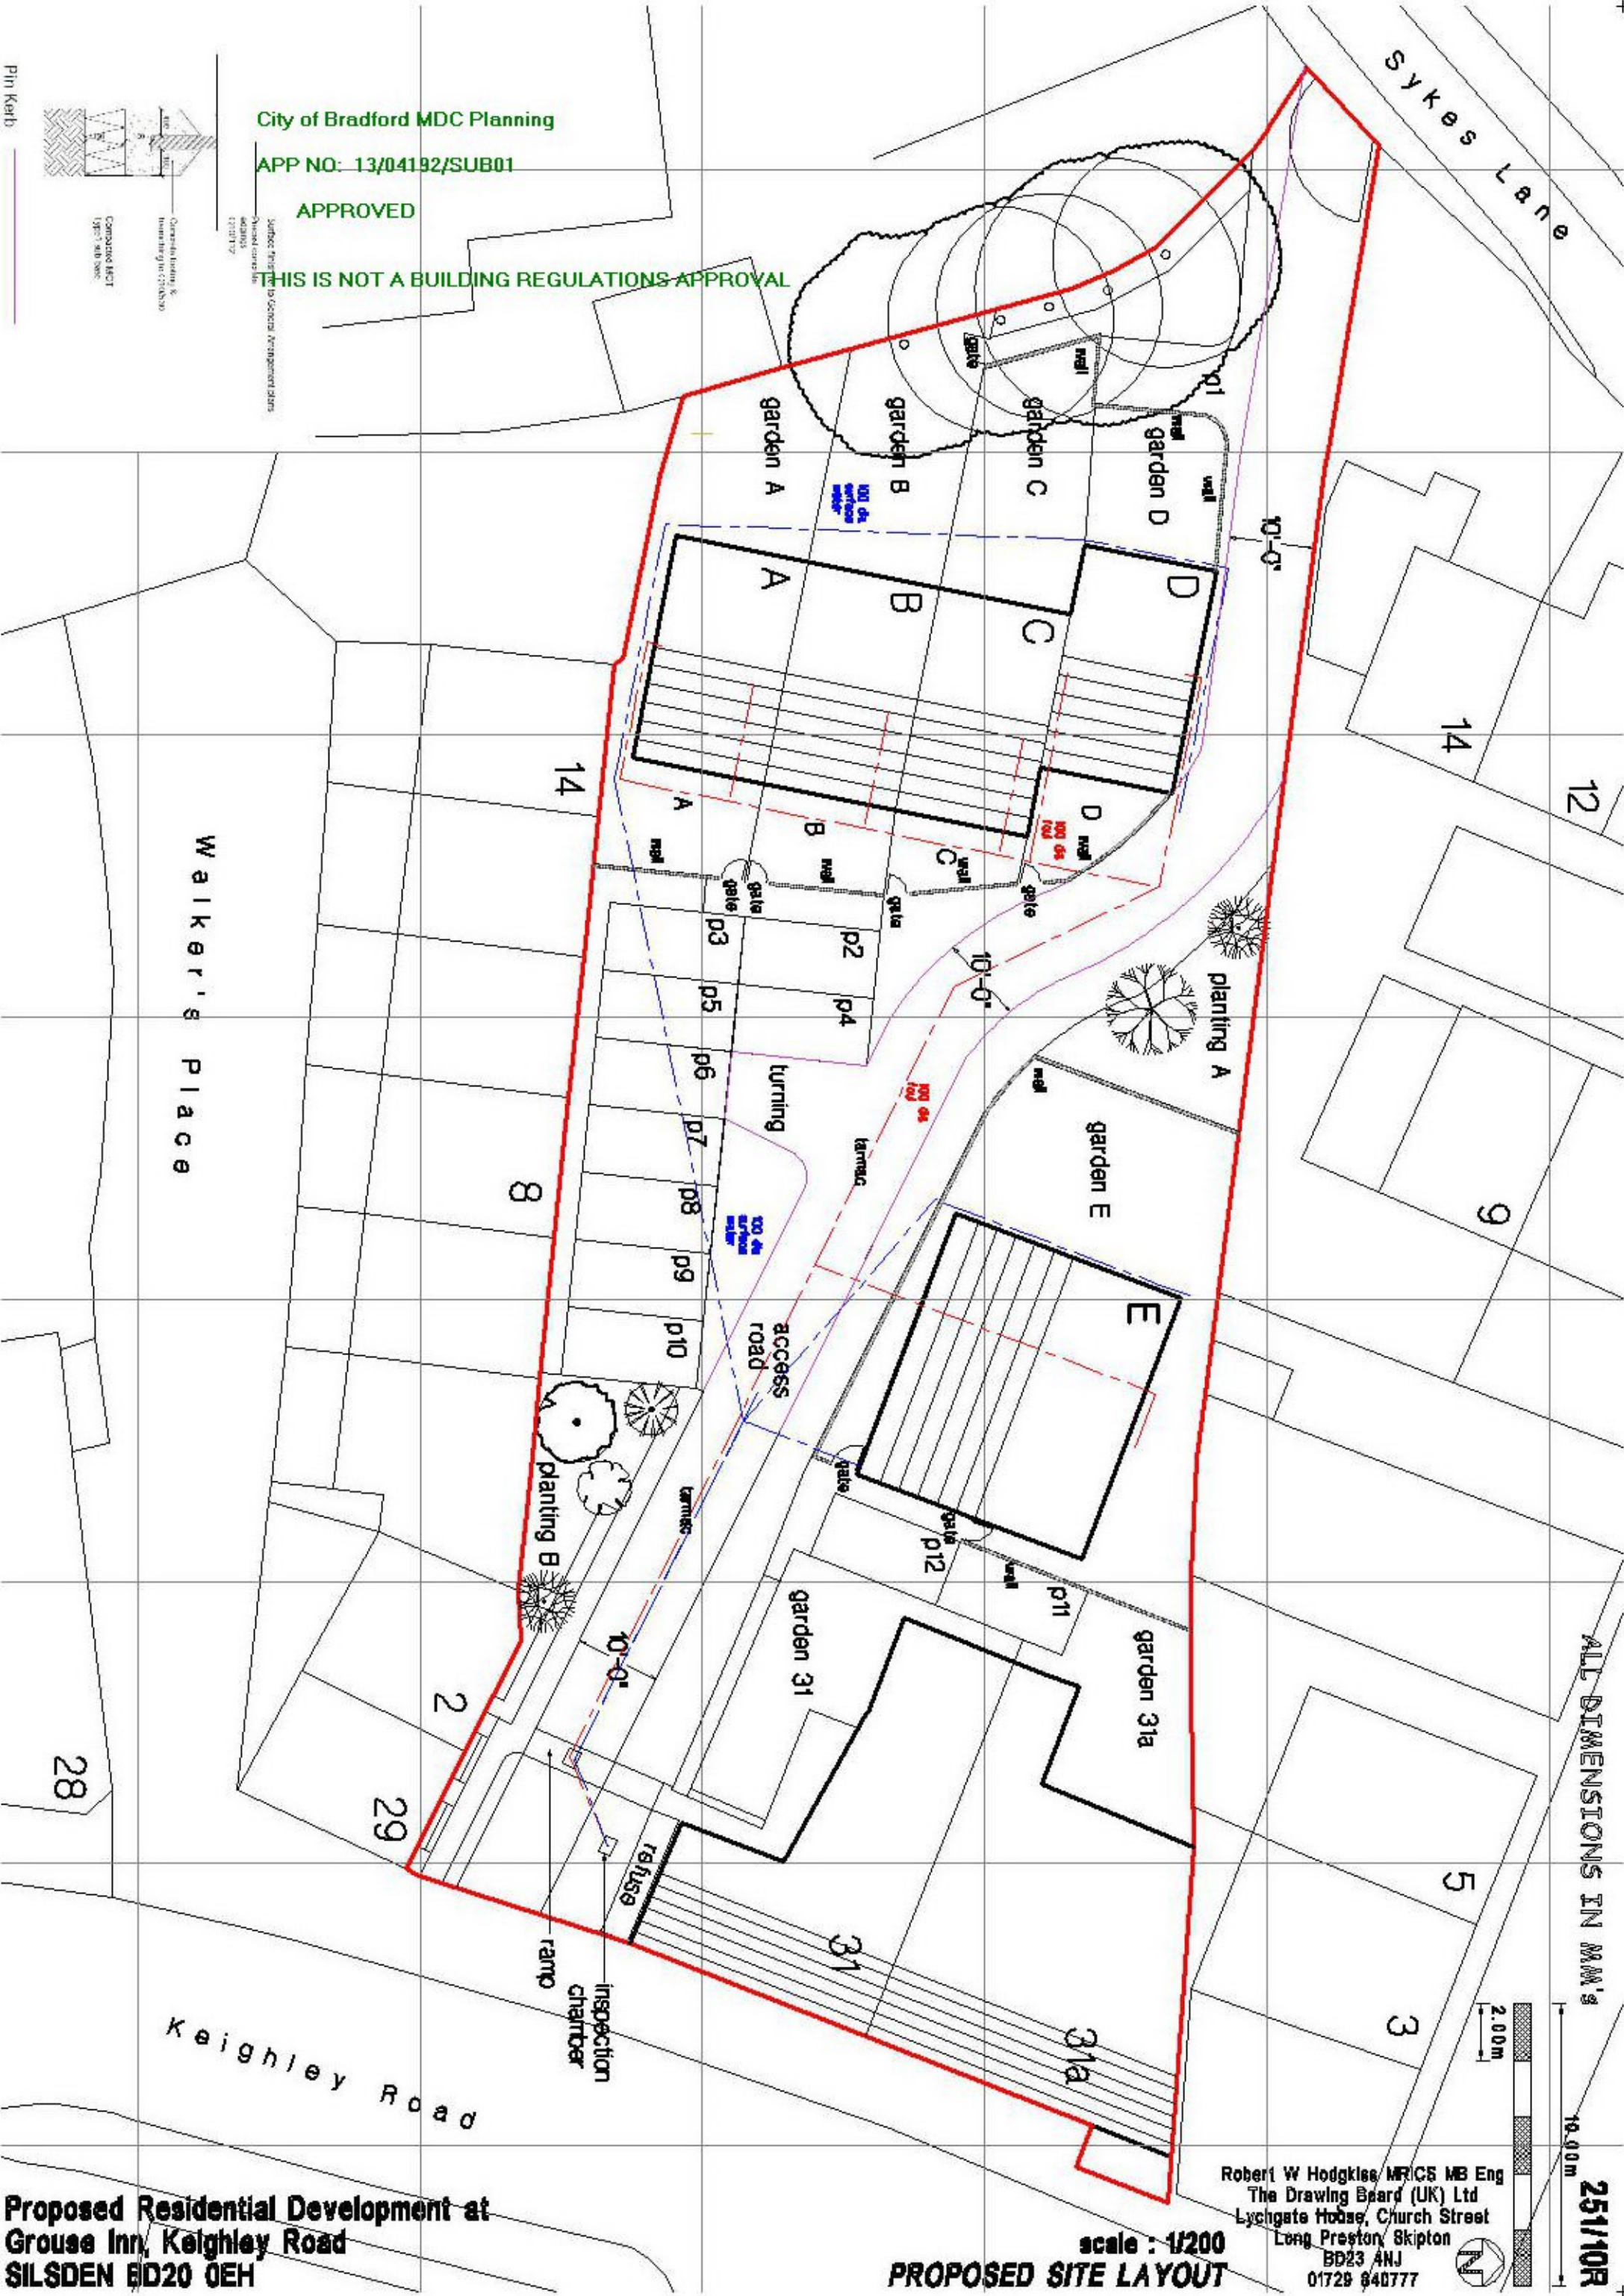

Proposed Residential Development at
Grouse Inn, Keighley Road
SILSDEN BD20 0EH

scale : 1/200
PROPOSED SITE LAYOUT

Robert W Hodgkiss MFCIS MB Eng
The Drawing Beard (UK) Ltd
Lychgate House, Church Street
Long Preston, Skipton
BD23 4NJ
01729 840777



ALL DIMENSIONS IN MM's
25/1/09